



Peter Weldon Iron Designs Ltd, Gwynfryn, Llanpumsaint, Carmarthen, South Wales SA33 6LA  
Tel: 0845 612 5746 Mobile: 07769 580040 Fax: 0845 612 5746 email: [sales@peterweldon.co.uk](mailto:sales@peterweldon.co.uk)  
Web: [www.peterweldon.co.uk](http://www.peterweldon.co.uk)

Georgian gate and railings. Design Ws-10478 and Ws-10479  
Spring 2010

Designed to be in keeping with Minster House— a listed property in a conservation and opposite a Cathedral.

Irregular 20mm square vertical sections core drilled into limestone coping. Finished with lead plinths by hot poured lead.

Pilasters at intervals with similar wrought ornament matching the pedestrian gate.

Box piers flank the pedestrian gate.

Very traditional English backstays every two metres add rigidity to the design and also another pattern quality.


Hot forged scrollwork, rivets and collars within construction, all verticals punched through horizontals.

Slightly textured paint surface to resemble antique ironwork. Galvanised, etch primer beneath gloss black hand-painted surface.


Peter Weldon.

East elevation 1:50


Ann Scott Plan View  
28/10/2009

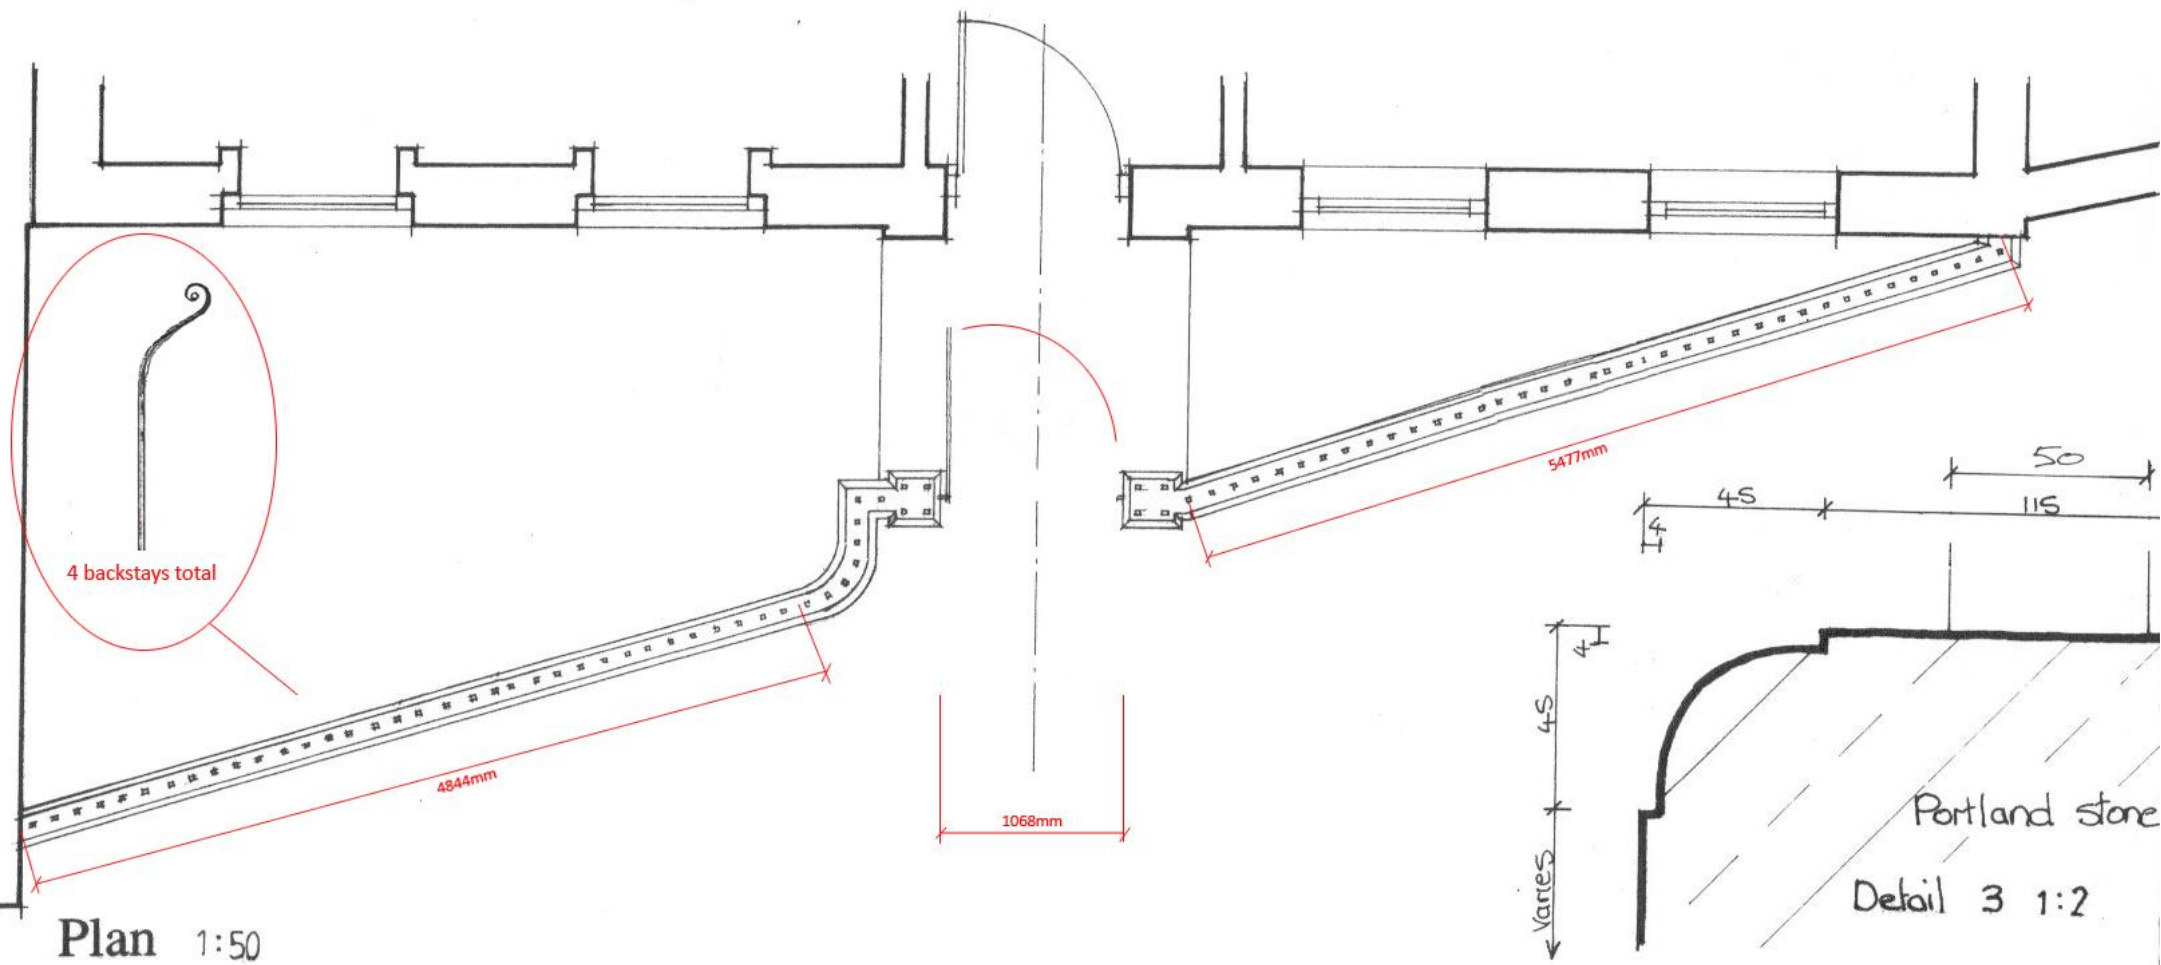

Ann Scott  
Gate and Railing Design Georgian Archtop  
August 19th 2009

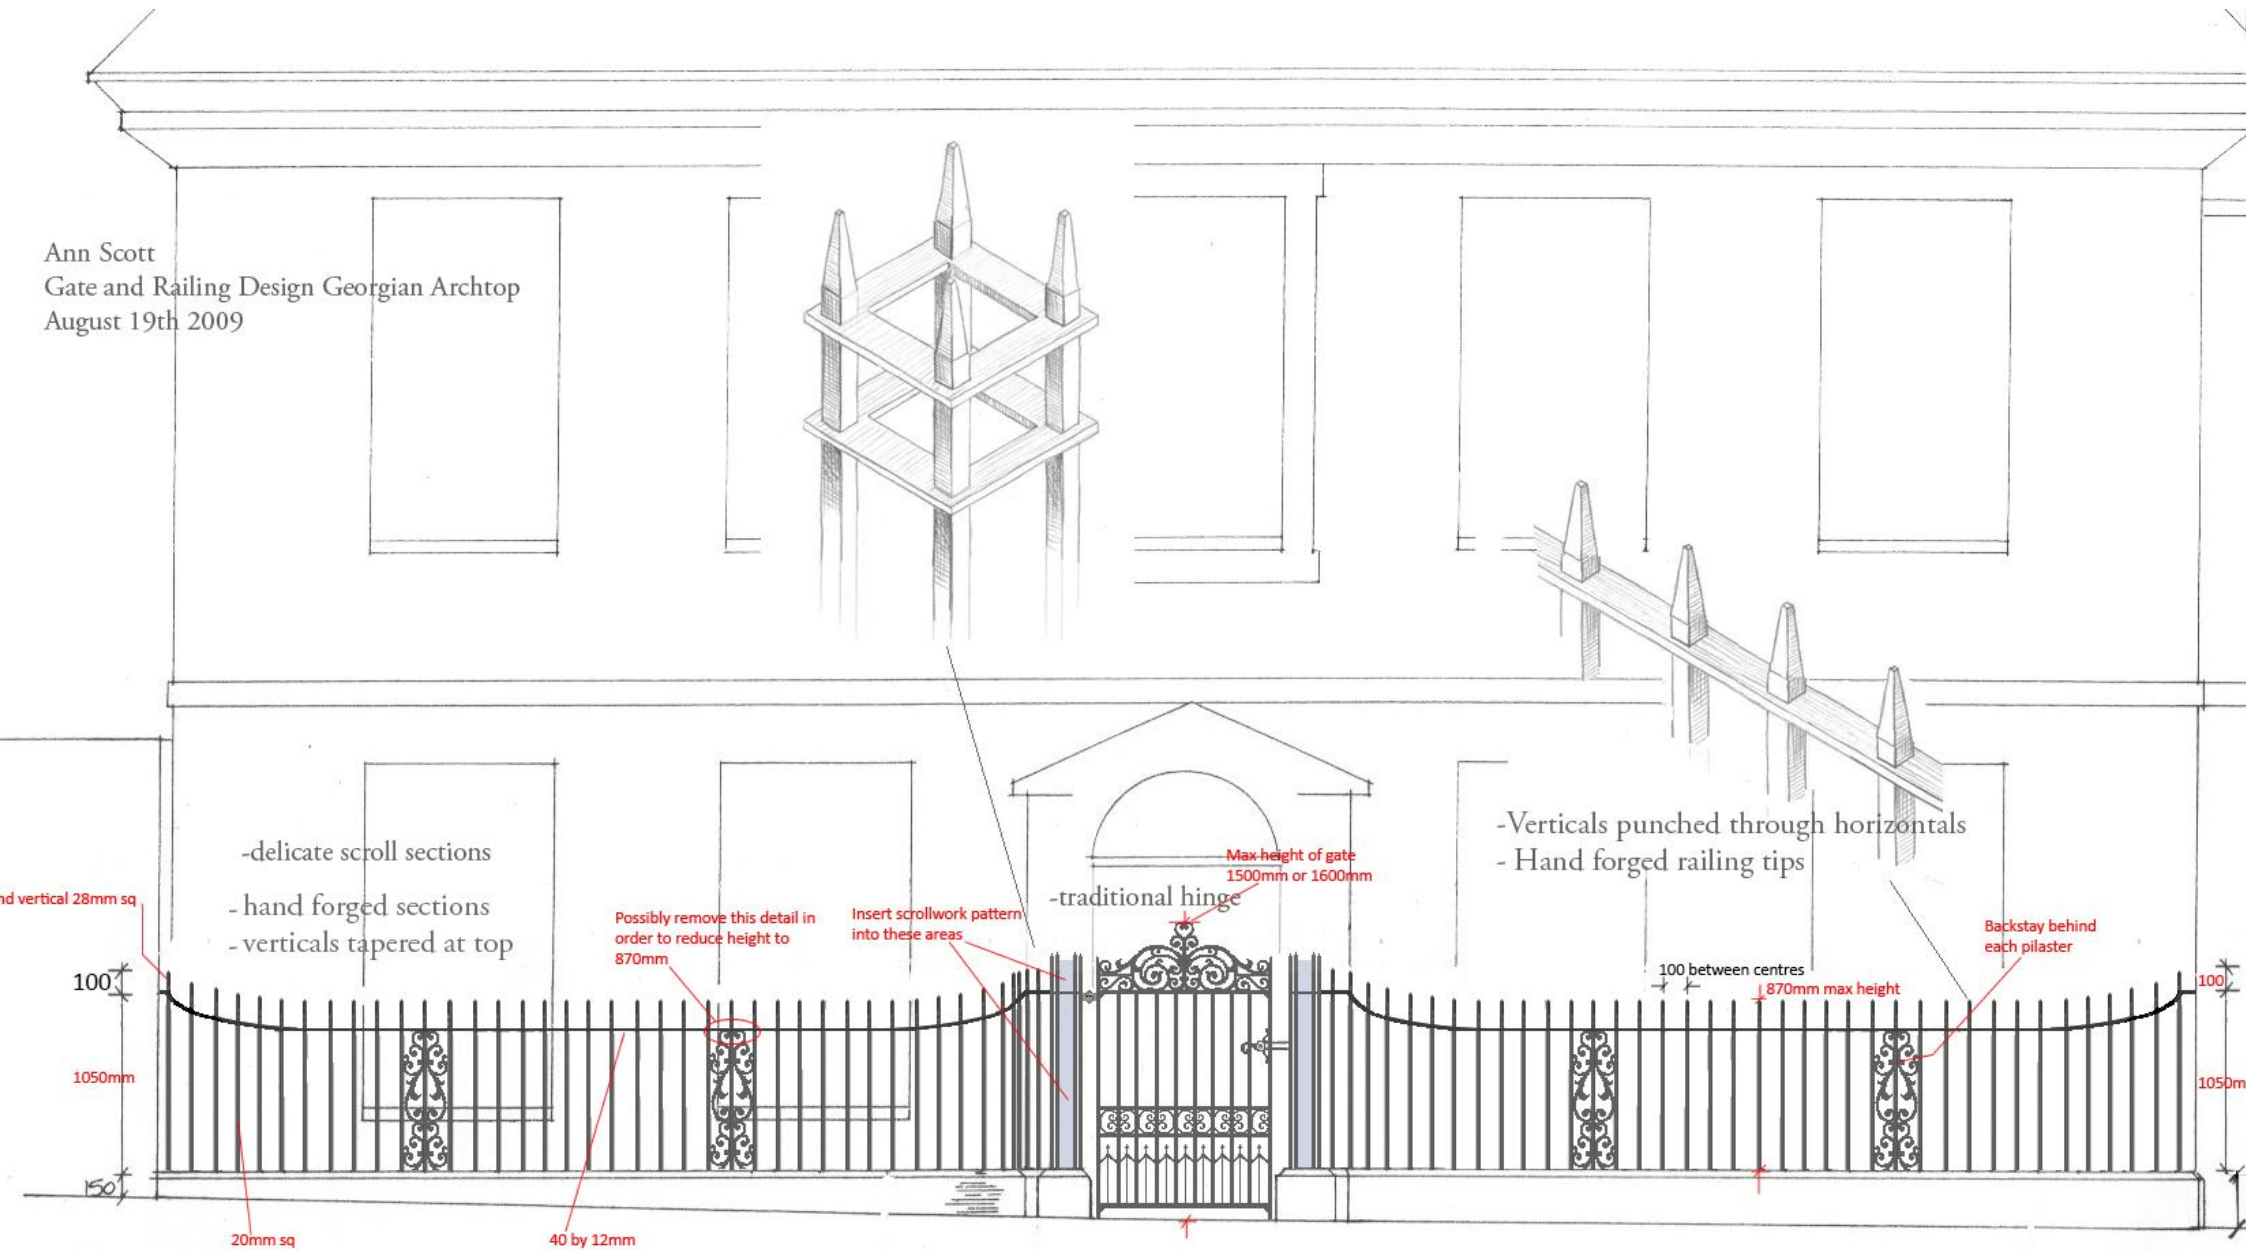

copyright Peter Weldon 2009

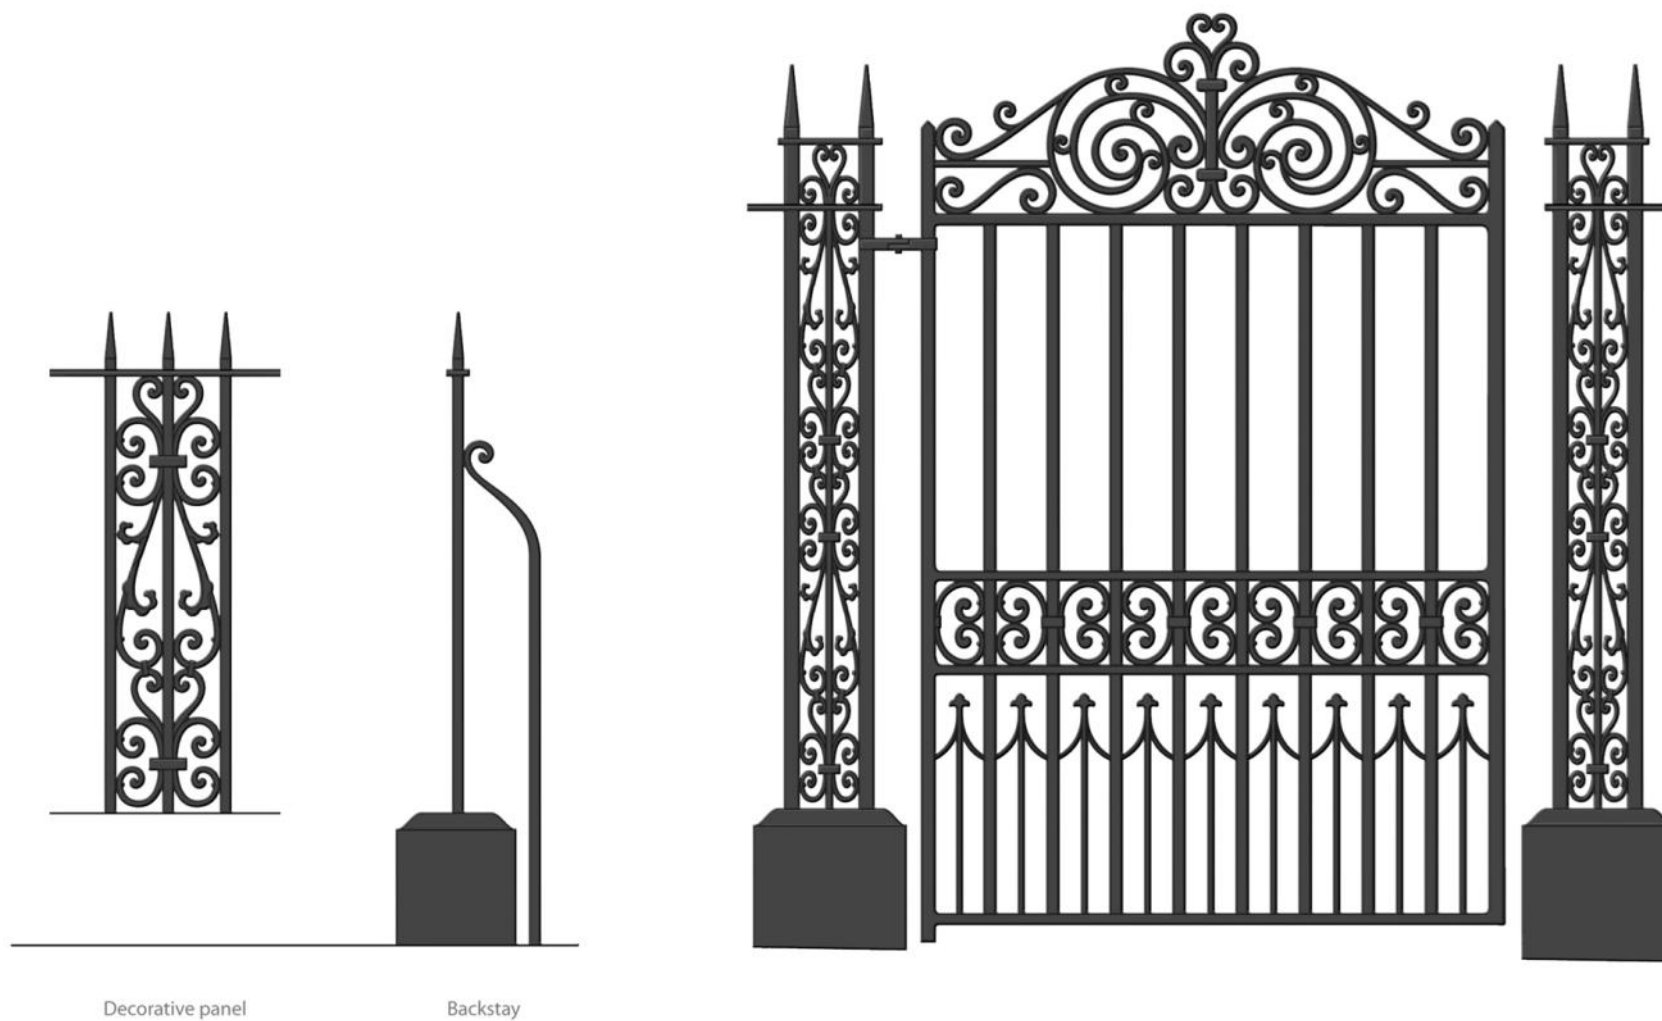



PETER WELDON





































Lead plinths at the base of each vertical section formed by hot lead.



